



Notes:


 1 Car Charging Connection per Property, Delivering minimum 7kw

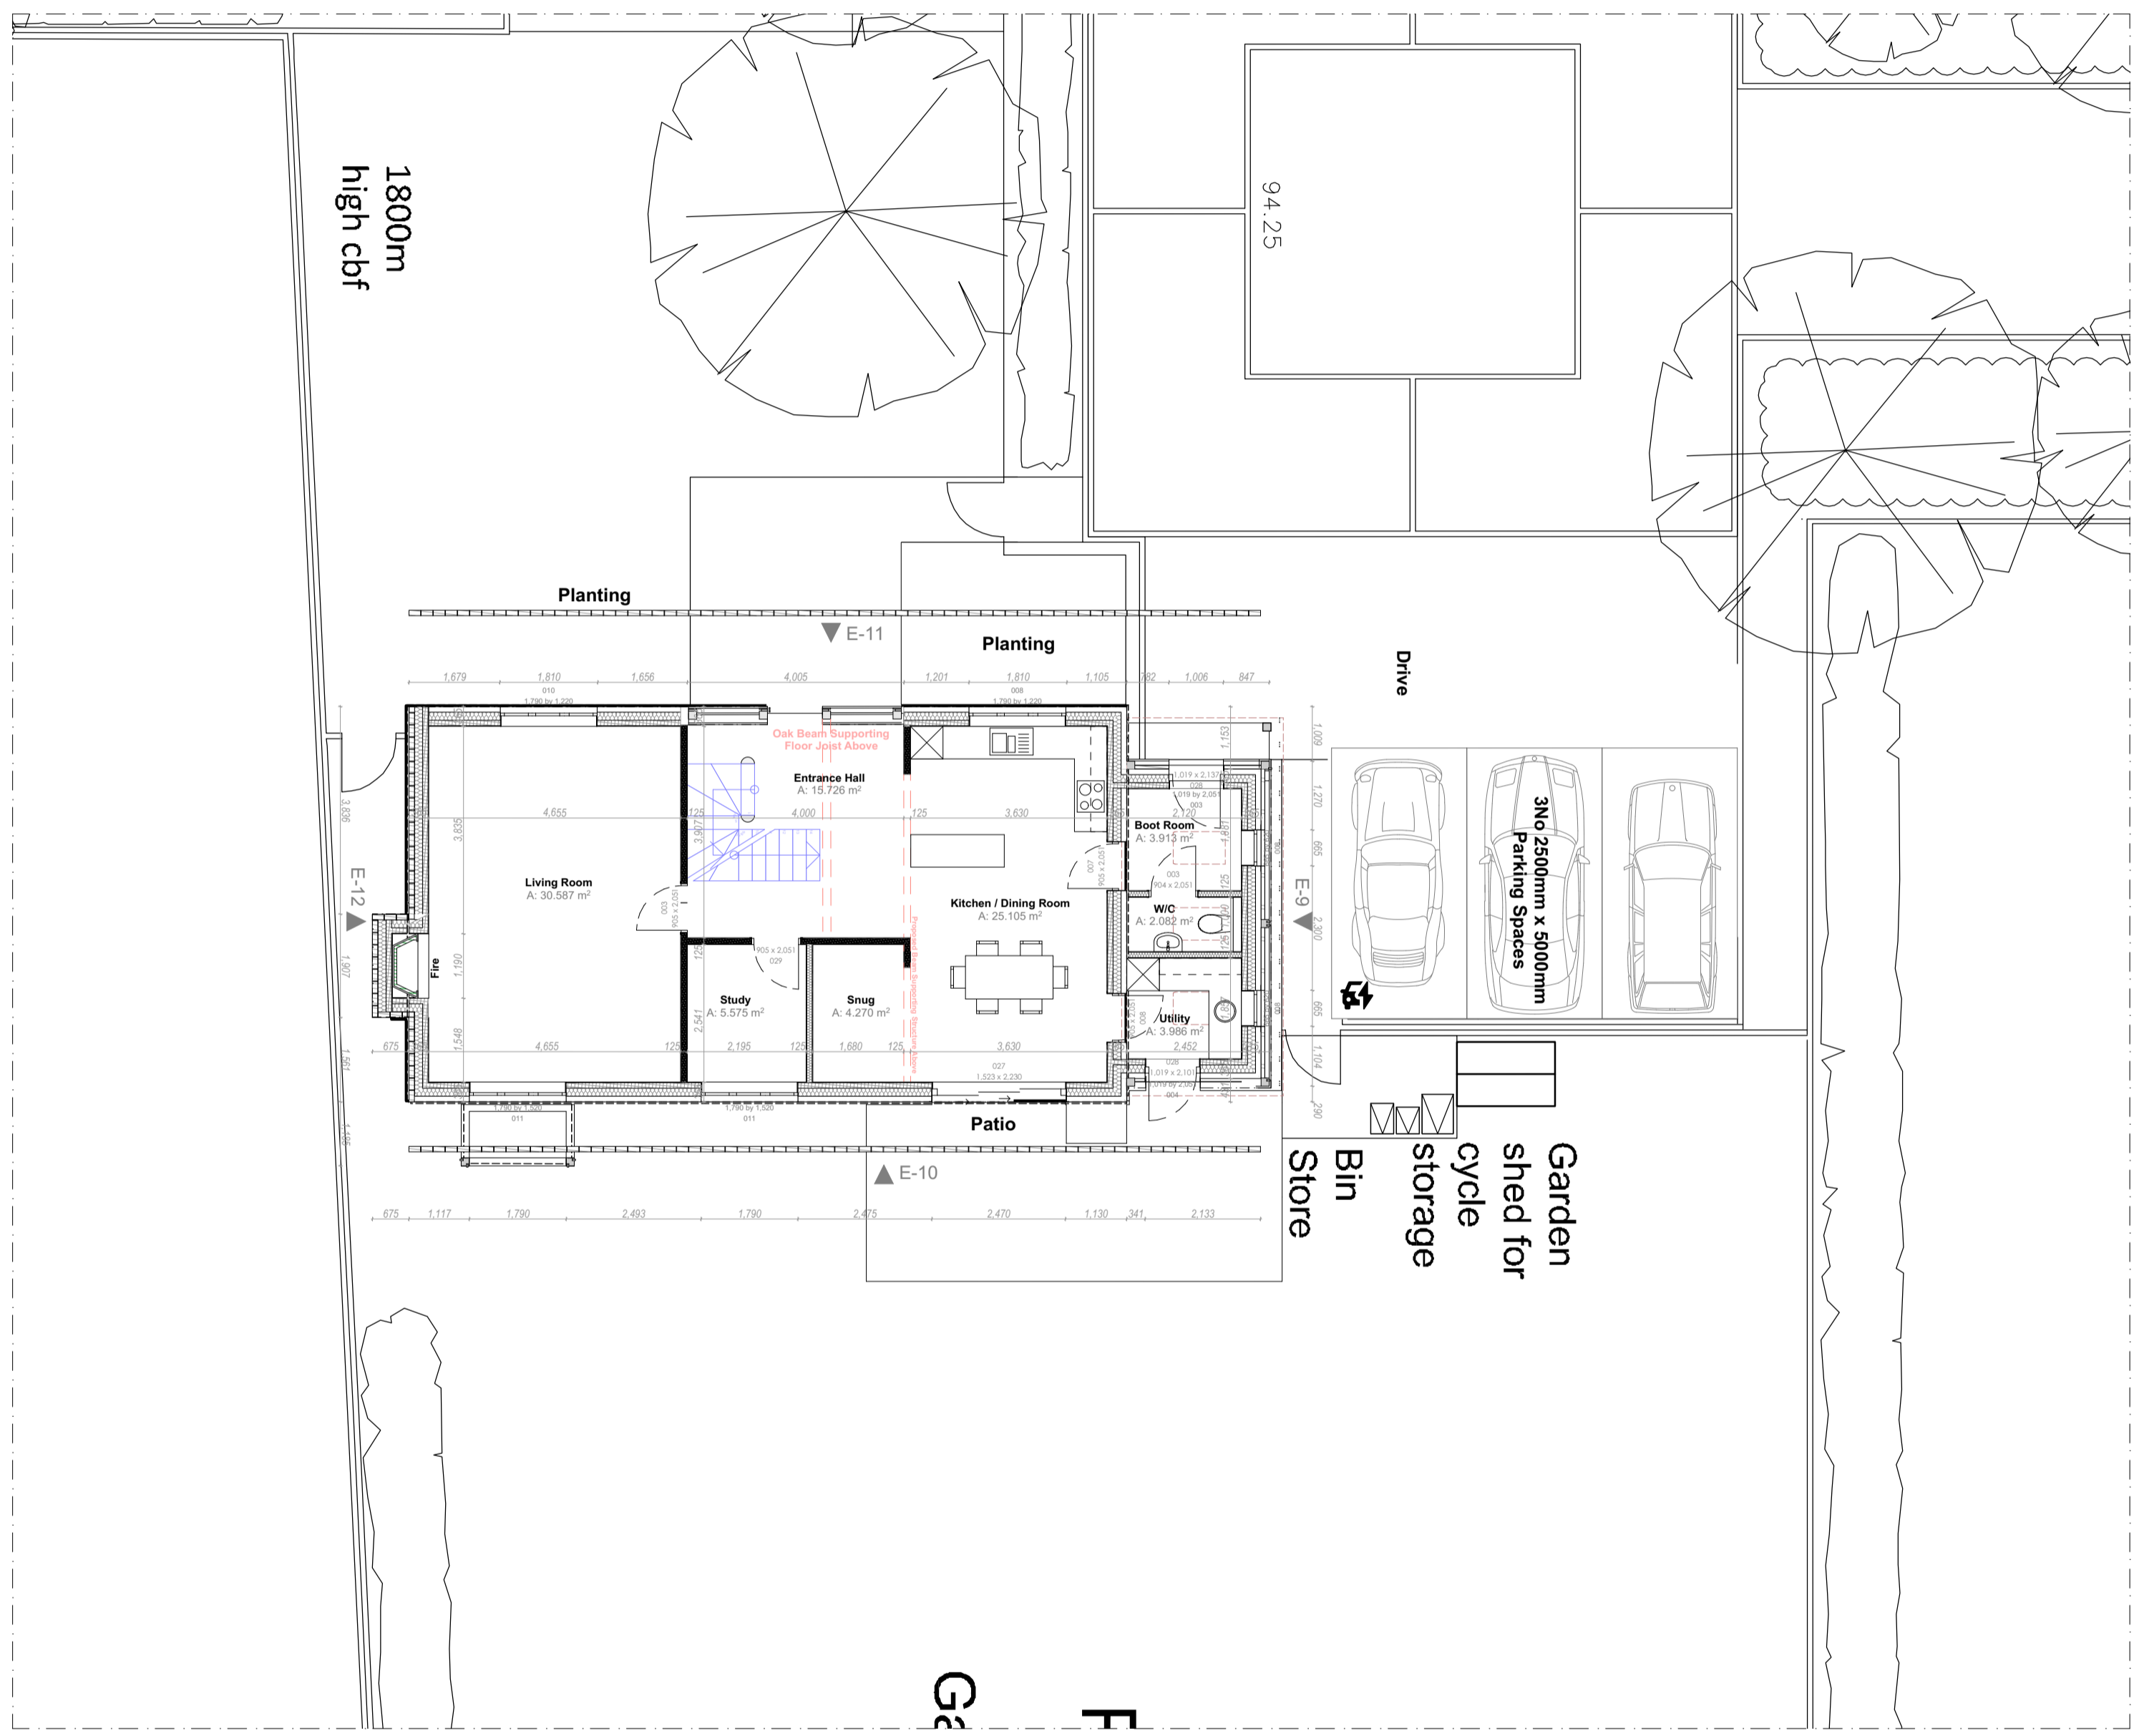


Ground Floor Plan

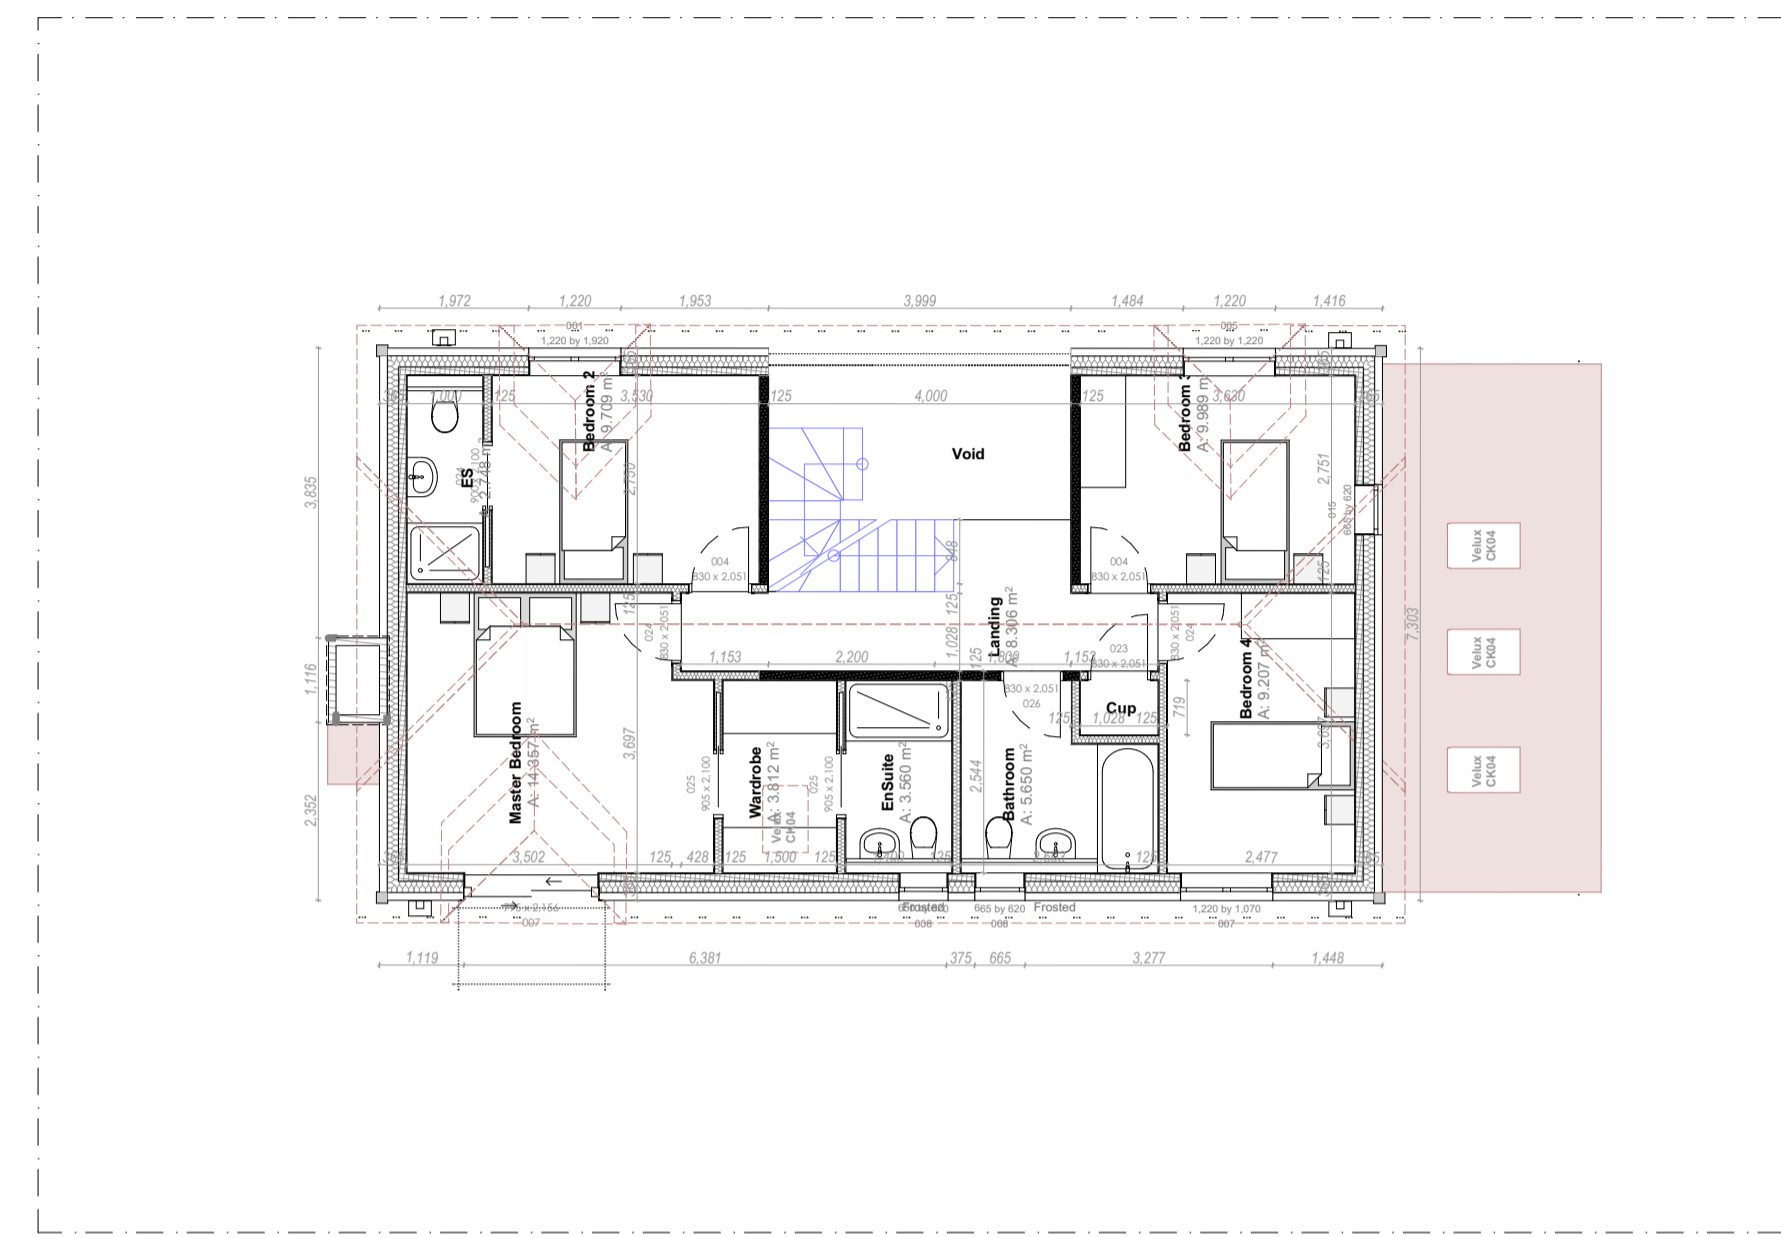

First Floor Plan

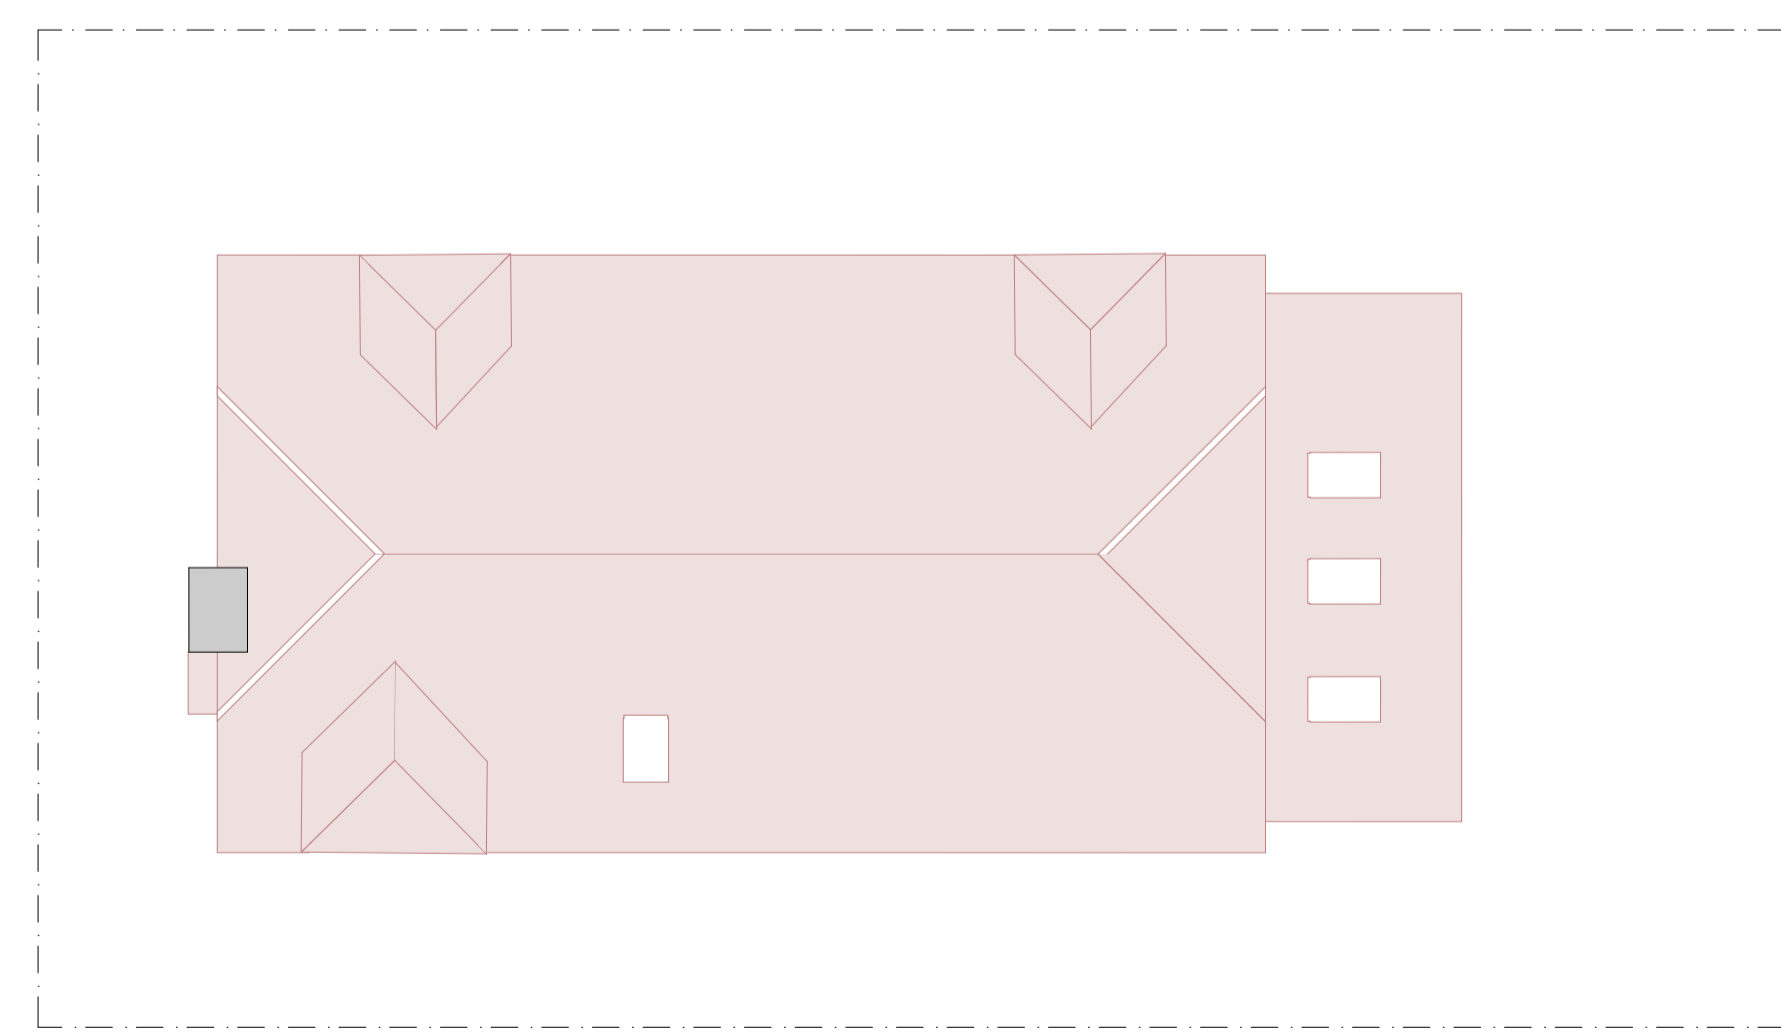

Roof Plan

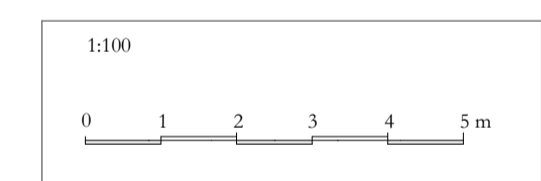

THE KEEN PARTNERSHIP
 The Courtyard
 Edinburgh Road
 Reading RG30 2UA
 Tel: 0118 9510 855
 Fax: 0118 9510 856
 chris@keenpartnership.co.uk
 www.keenpartnership.co.uk

cabe
 chartered association
 of building engineers

RICS

Client: Becky		
Job Title: Hillfields Farm, Lower Basildon, Berk, RG8 9PE		
Drawing Title: Floor Plans		
Drawing Date:	Status: Planning	
Issue Date: 16/08/2022	Drawn By: MW	Scale: 1:100 @A1
Job No: 9086	Drawing No: Plot 3	Rev: