

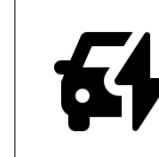


Notes:


 1 Car Charging Connection per Property, Delivering minimum 7kw

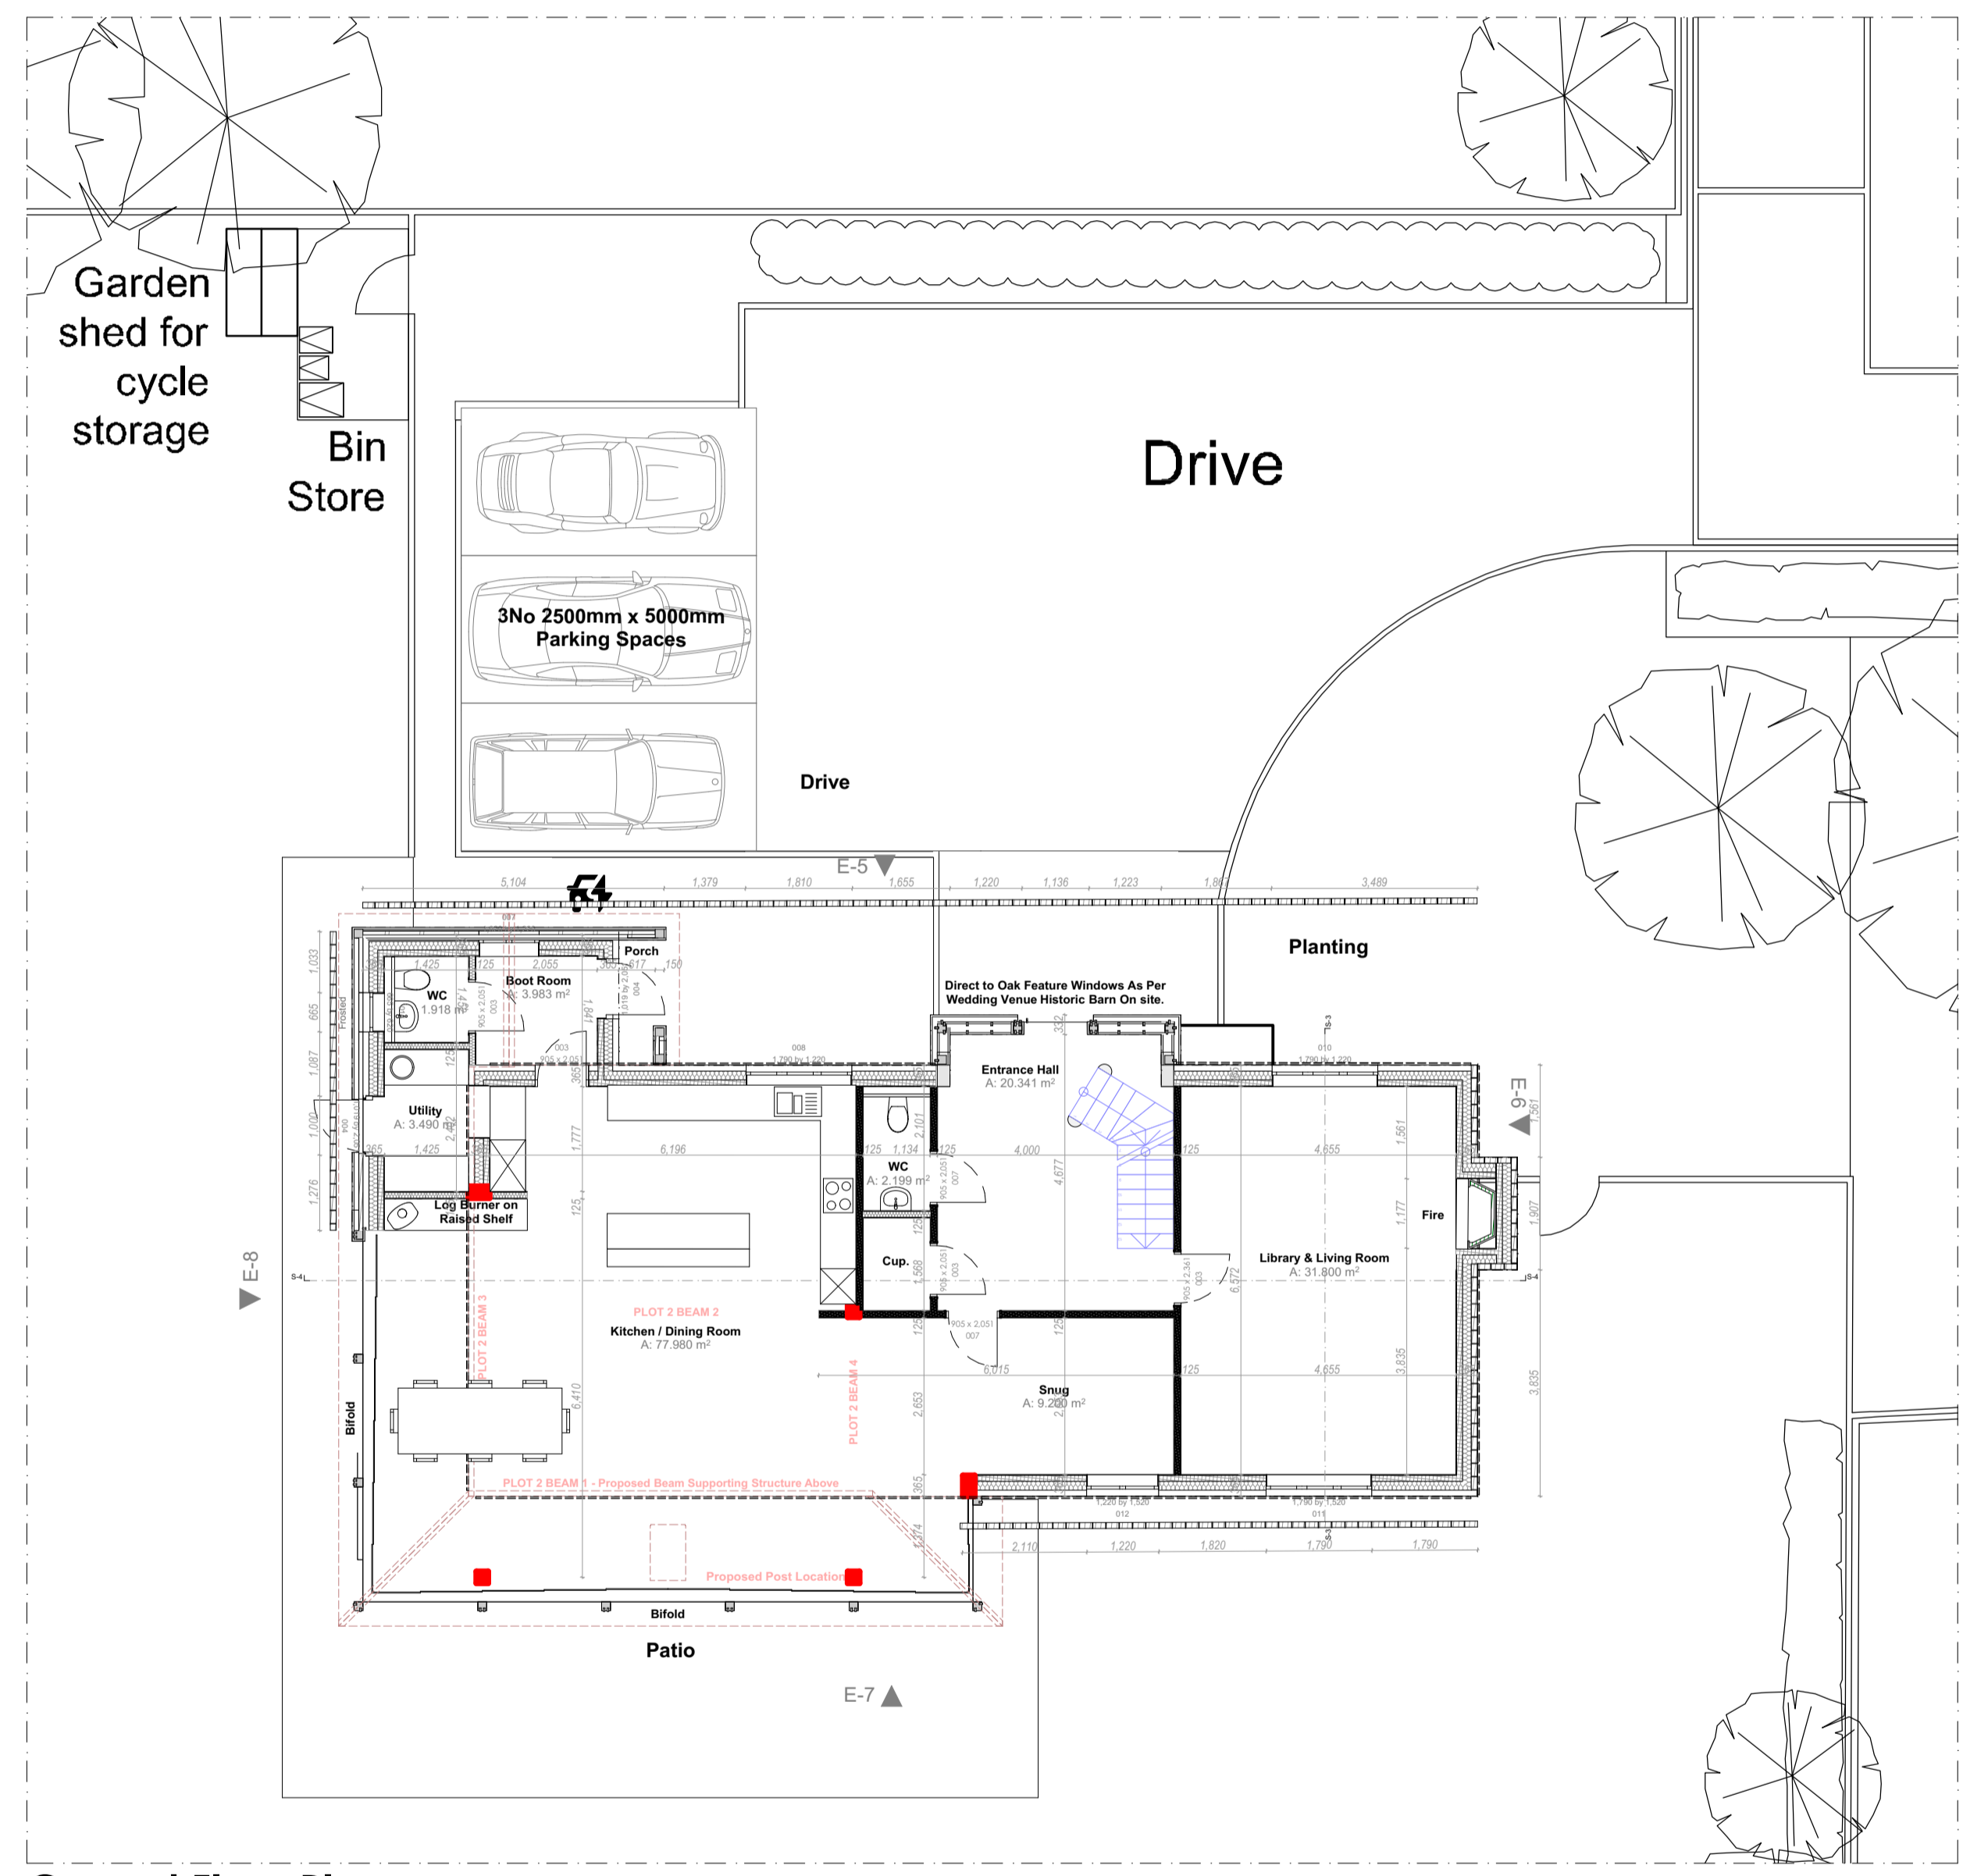


Ground Floor Plan

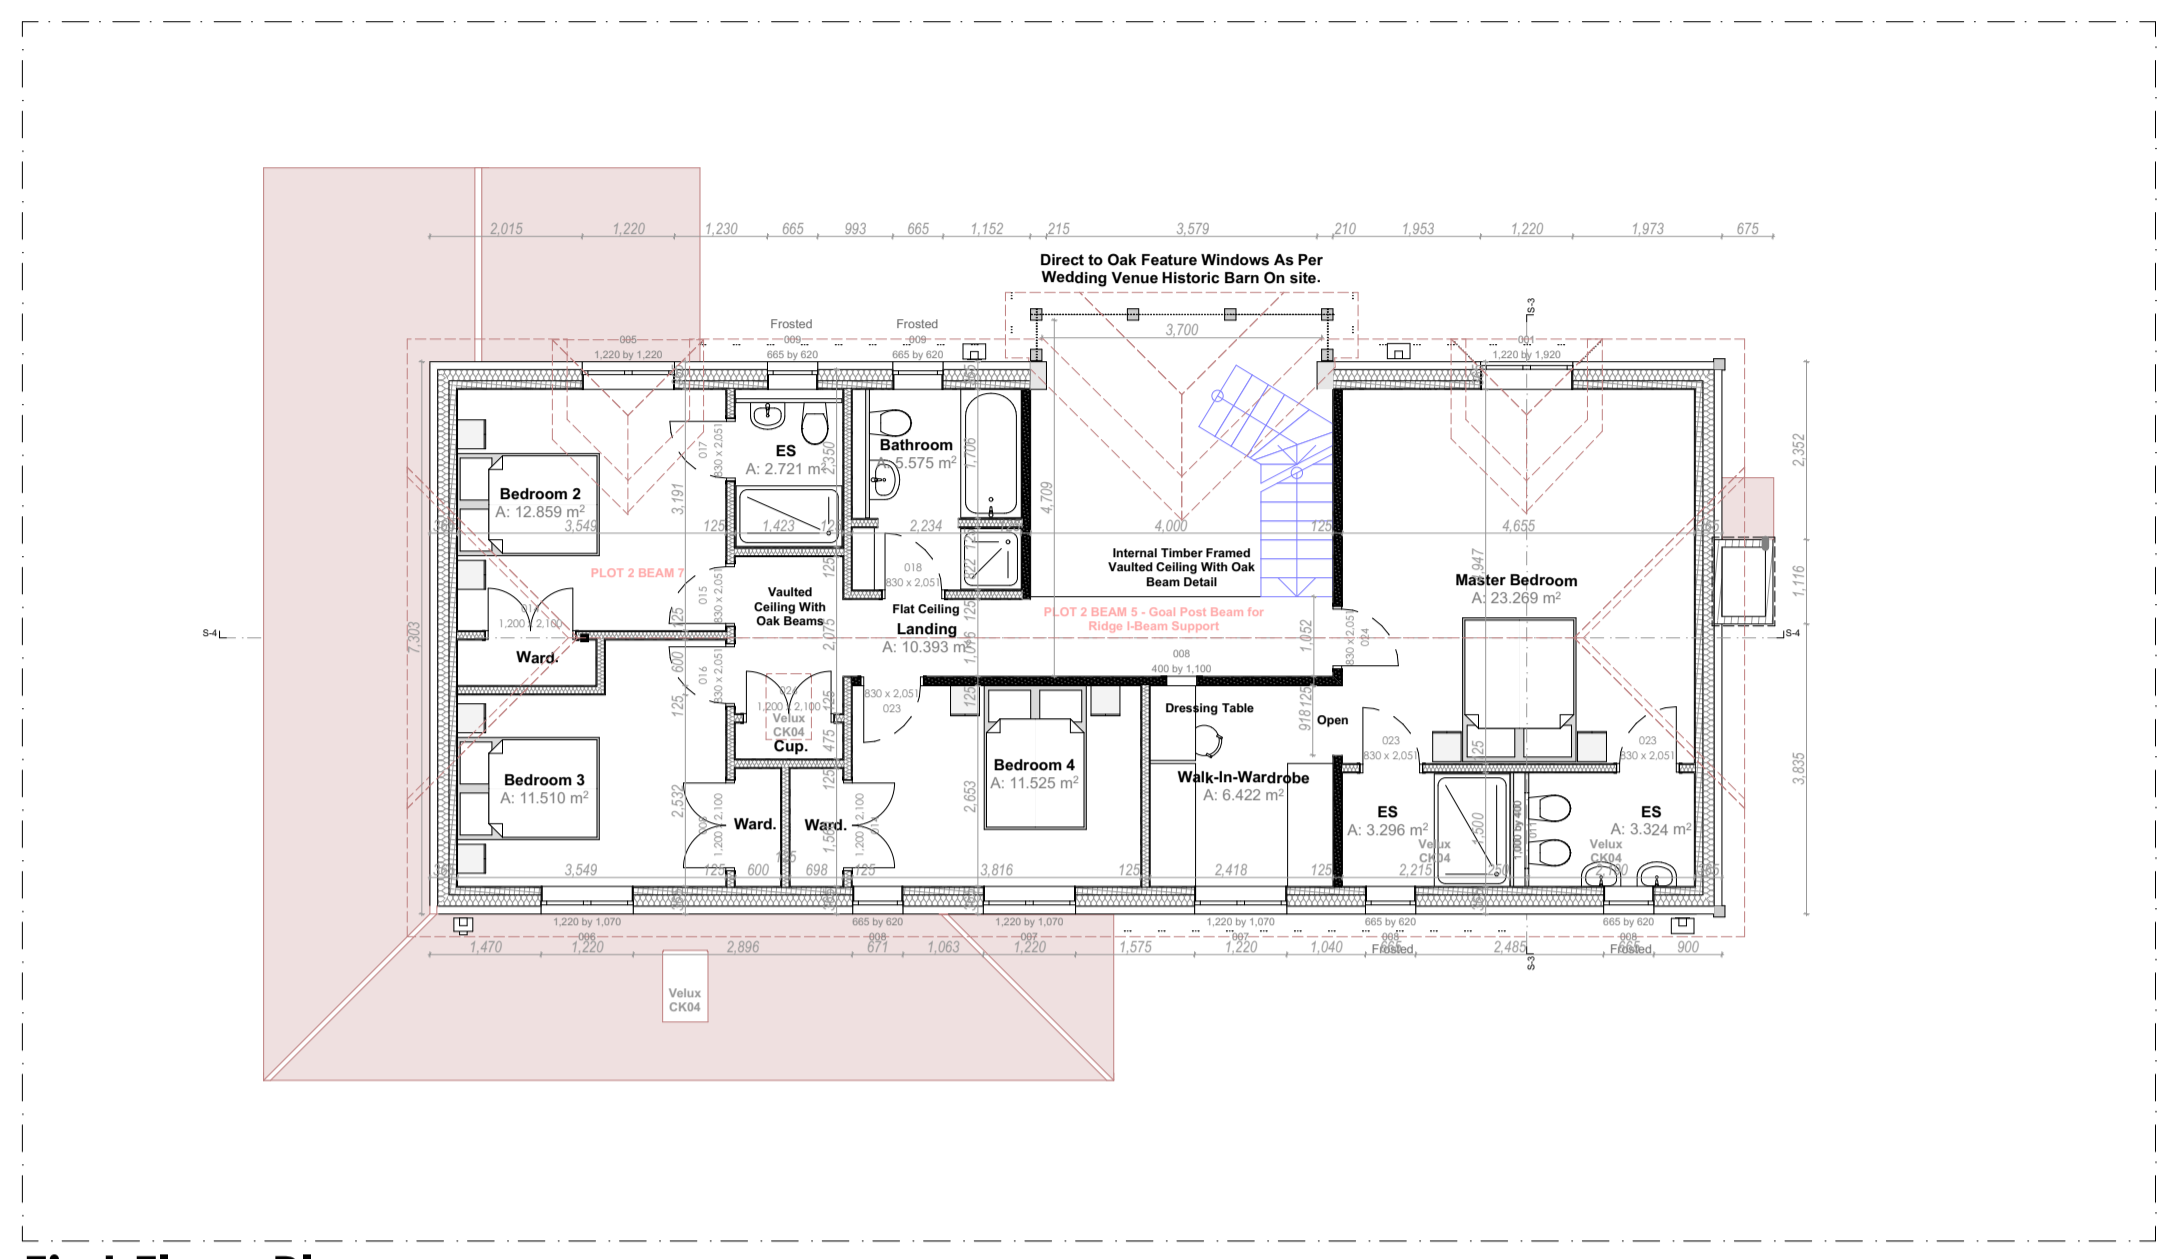

First Floor Plan

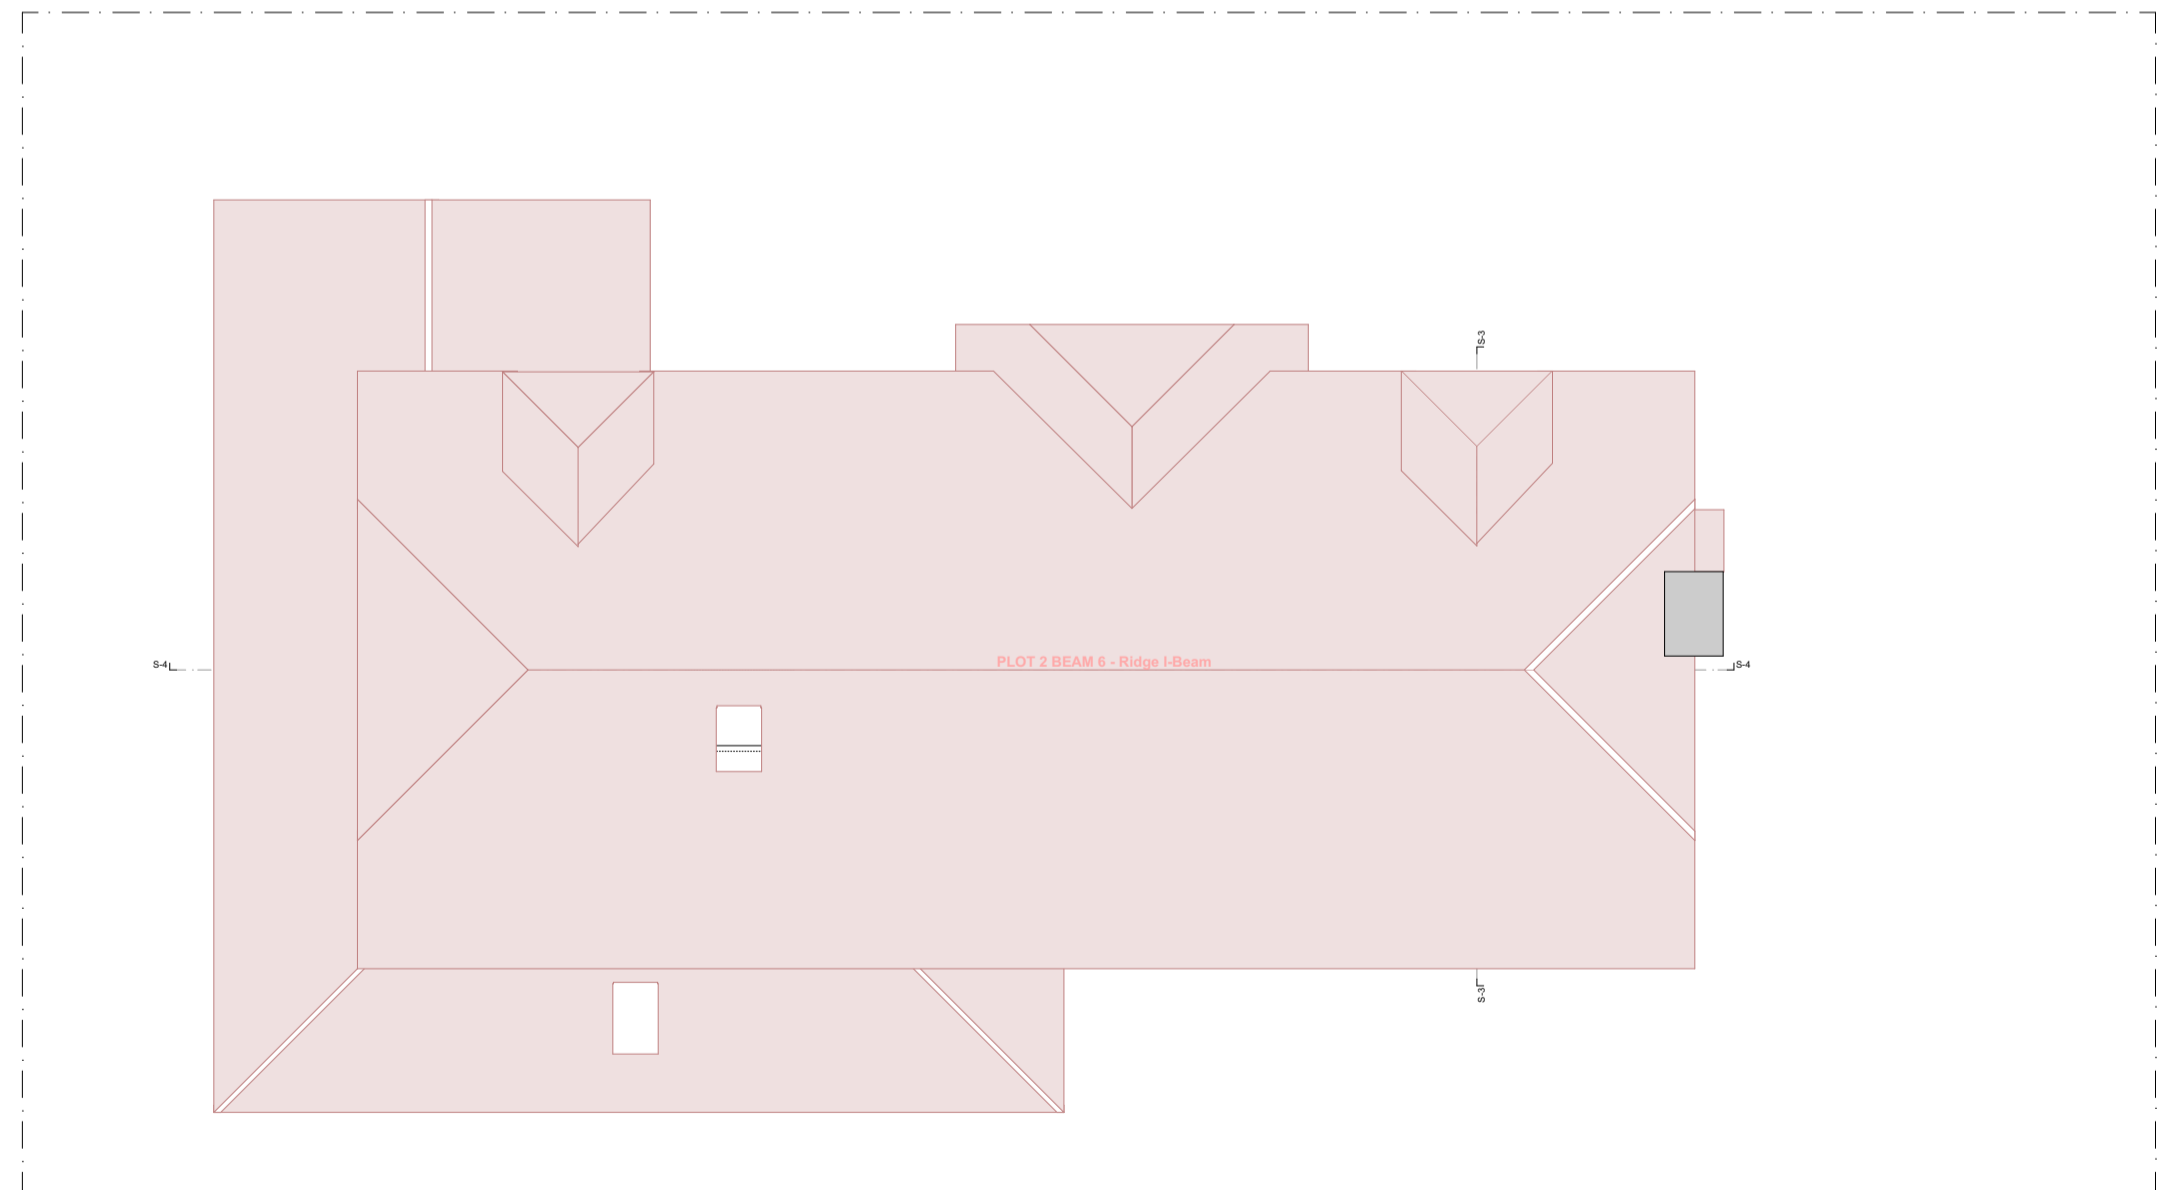

Roof Plan

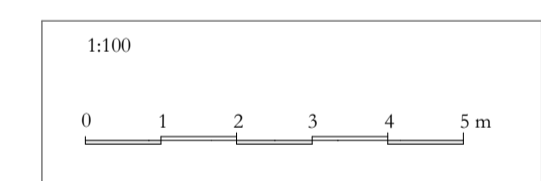

THE KEEN PARTNERSHIP
 The Courtyard
 Edinburgh Road
 Reading RG30 2UA
 Tel: 0118 9510 855
 Fax: 0118 9510 856
 chris@keenpartnership.co.uk
 www.keenpartnership.co.uk

cabe
 chartered association
 of building engineers

RICS

Client:		Becky	
Job Title:		Hillfields Farm, Lower Basildon, Berk, RG8 9PE	
Drawing Title:		Floor Plans	
Drawing Date:	Status:	Planning	
Issue Date:	Drawn By:	Scale:	
16/08/2022	MW	1:100	@A1
Job No:	Drawing No:	Rev:	
9086	Plot 2		